




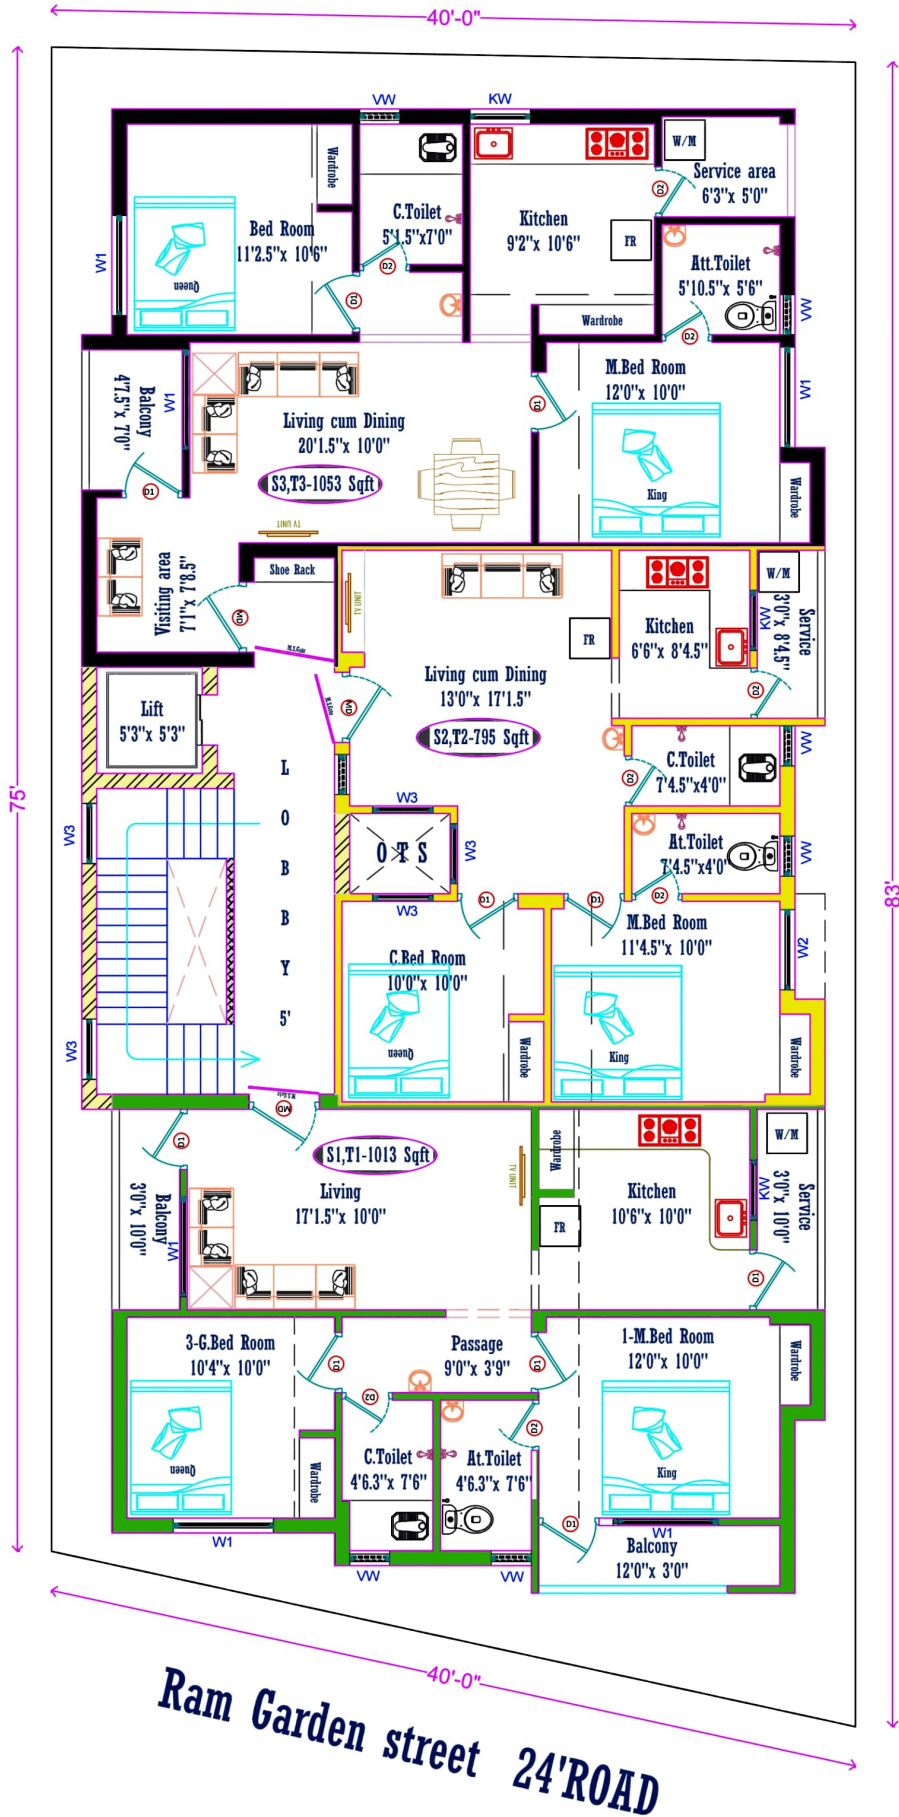

Ram Garden street 24'ROAD

Architect
VSV Hari
#12, Mambakkam Main road,
Medavakkam,
Chennai-600100.
Mobile: 77 08 33 63
E-mail : vhari2009@gmailcom

Proposed Building at
Ram Garden PH-3

Click Here for Location


Scan for Location

	3'6" x 7'0"	3'0" x 7'0"	2'6" x 7'0"	5'0" x 4'0"	4'0" x 4'0"	3'0" x 4'0"	3'0" x 3'0"	2'0" x 2'0"
MD								
D1								
D2								
W1								
W2								
W3								
KW								
VW								

SECOND, THIRD-FLOOR PLAN

	S.F.T.F-1	1013-Sq ft	S.F.T.F-2	795-Sq ft	S.F.T.F-3	1053-Sq ft
EAST						
NORTH						
SOUTH						
Scale to fit	22.11.2023					

E.P.D.P. RAJAN Managing Director
#12, Mambakkam Main road, Medavakkam,
Chennai-600100.
Mobile: 96 88 39 11 15
E-mail: ugconstructions98@gmail.com
Web site: uniquegreen.in

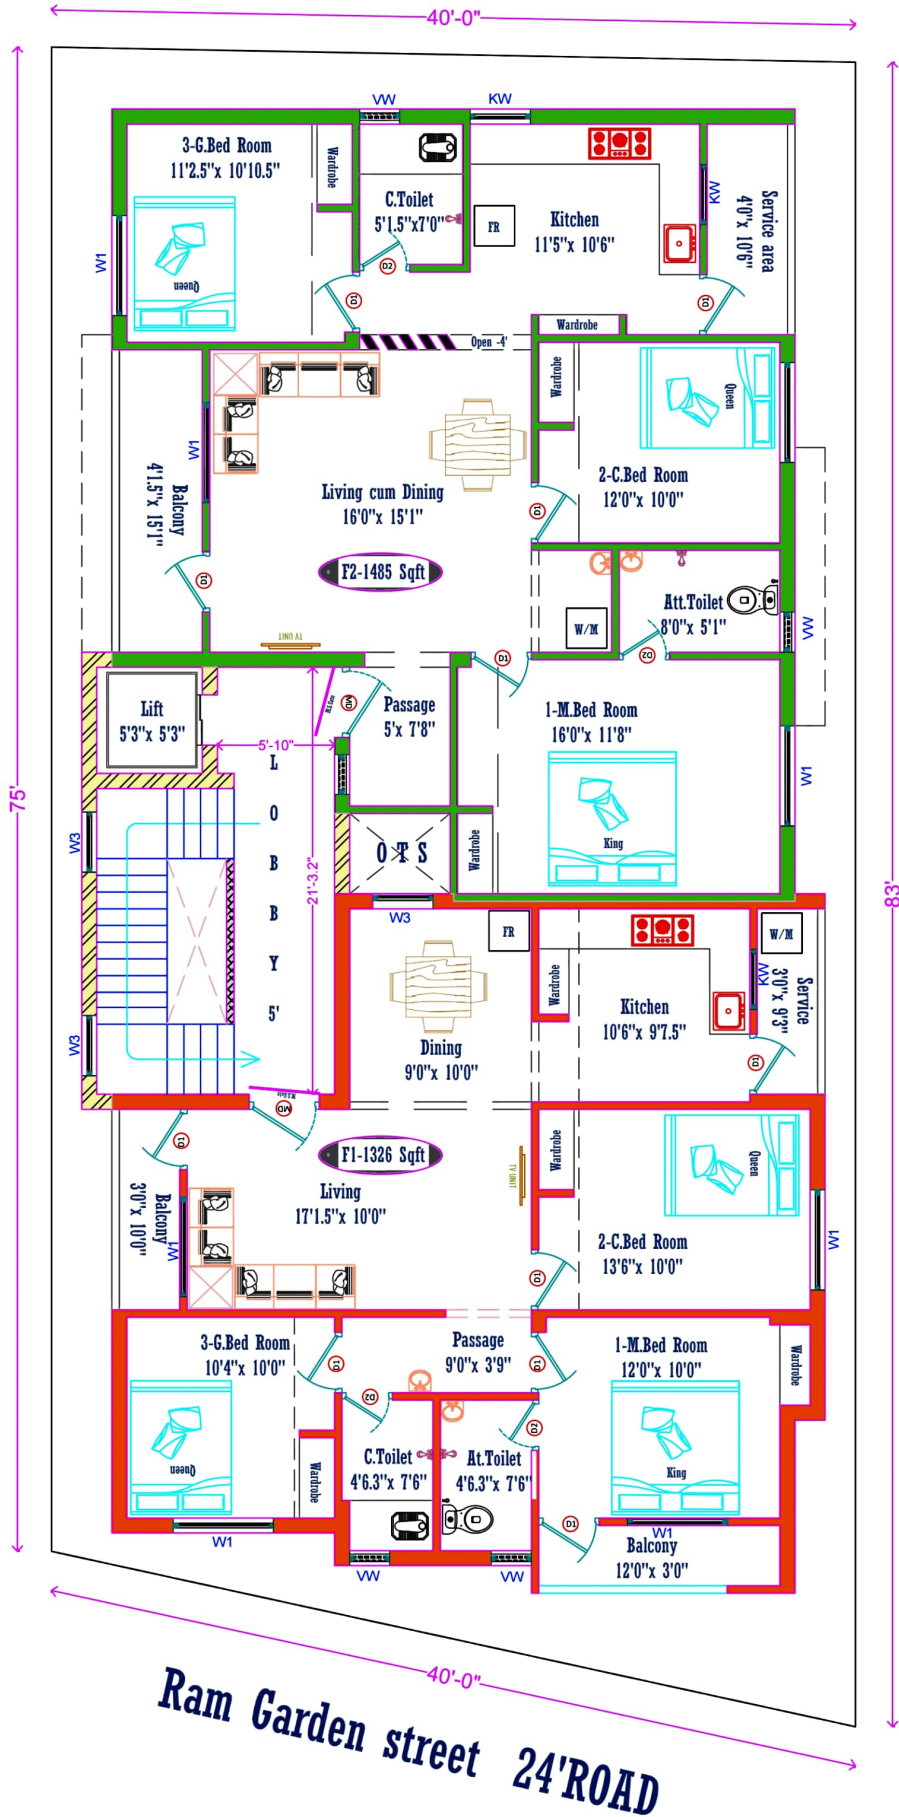

Ram Garden street 24'ROAD